



ATTIC FLOOR 1:100

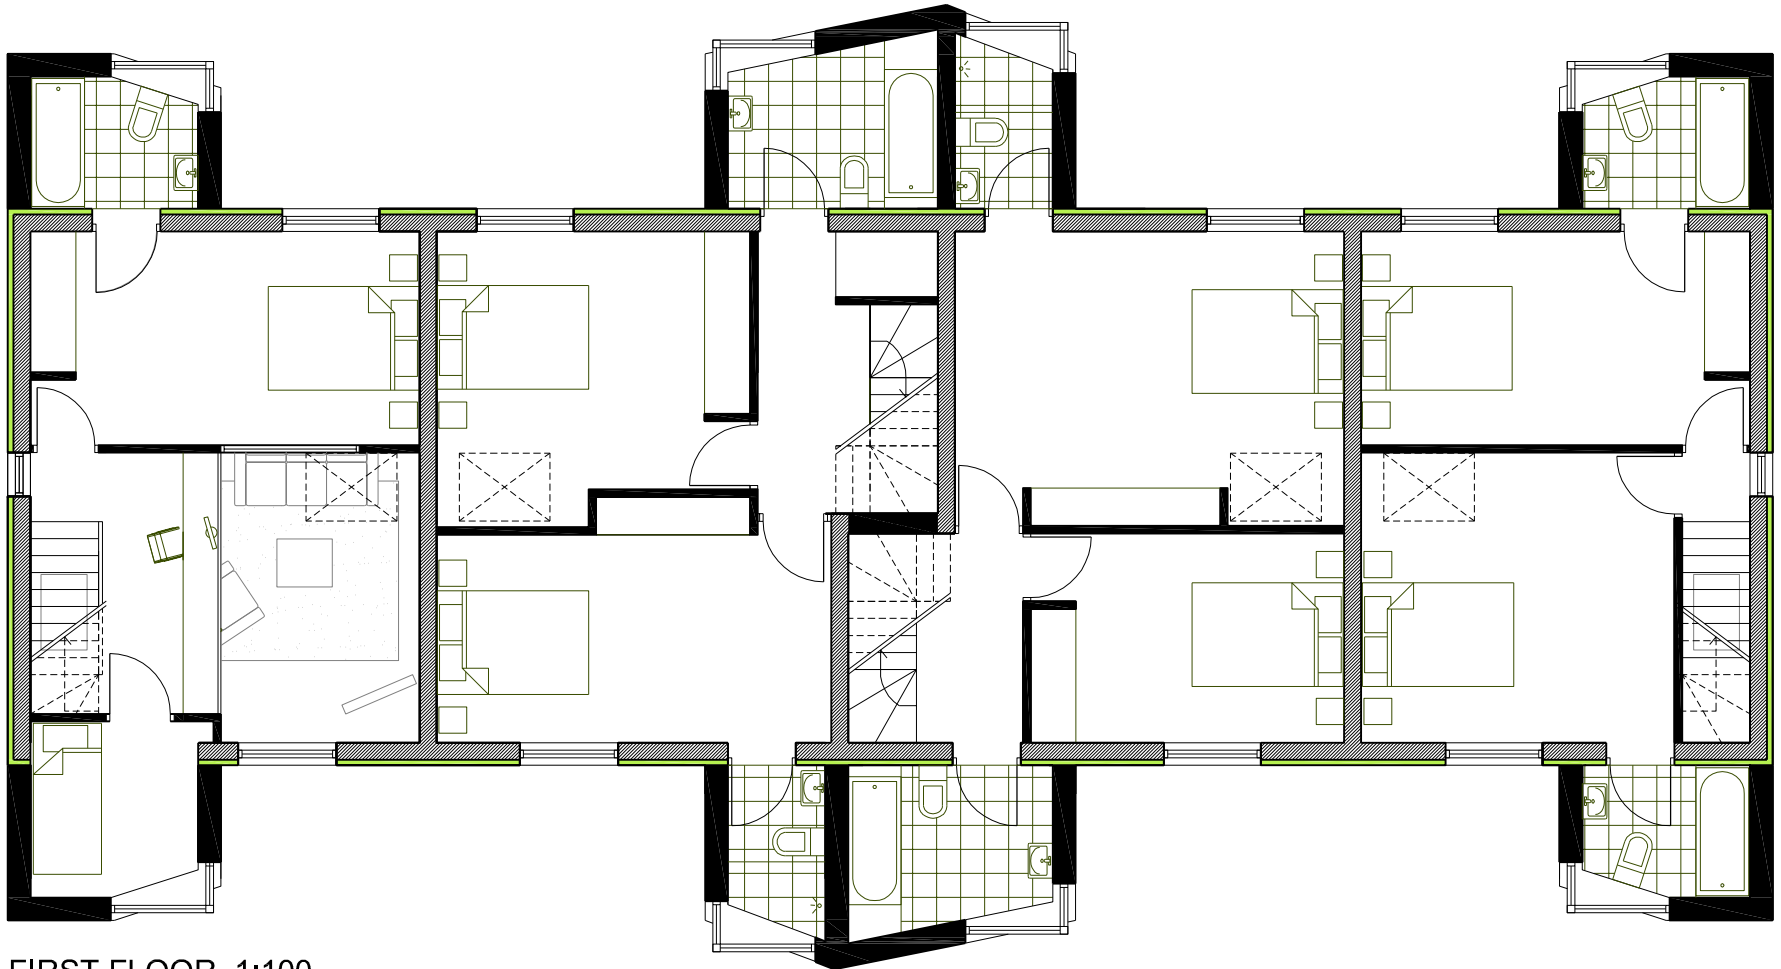

FIRST FLOOR 1:100

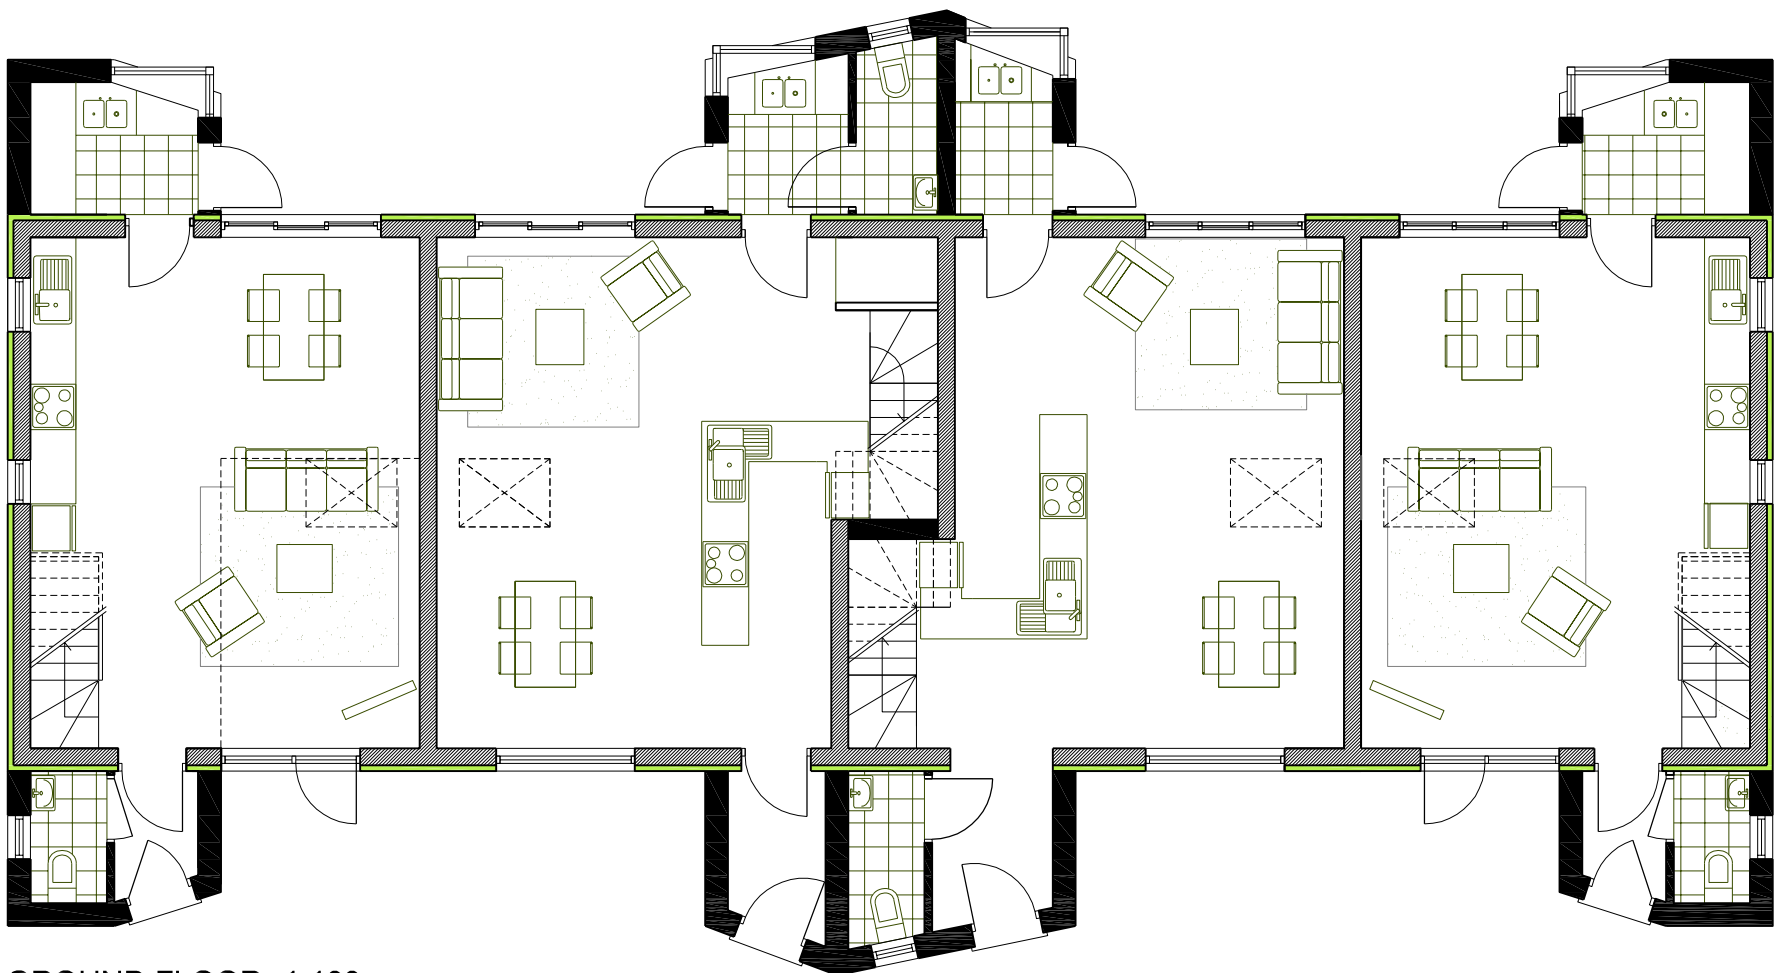

GROUND FLOOR 1:100