




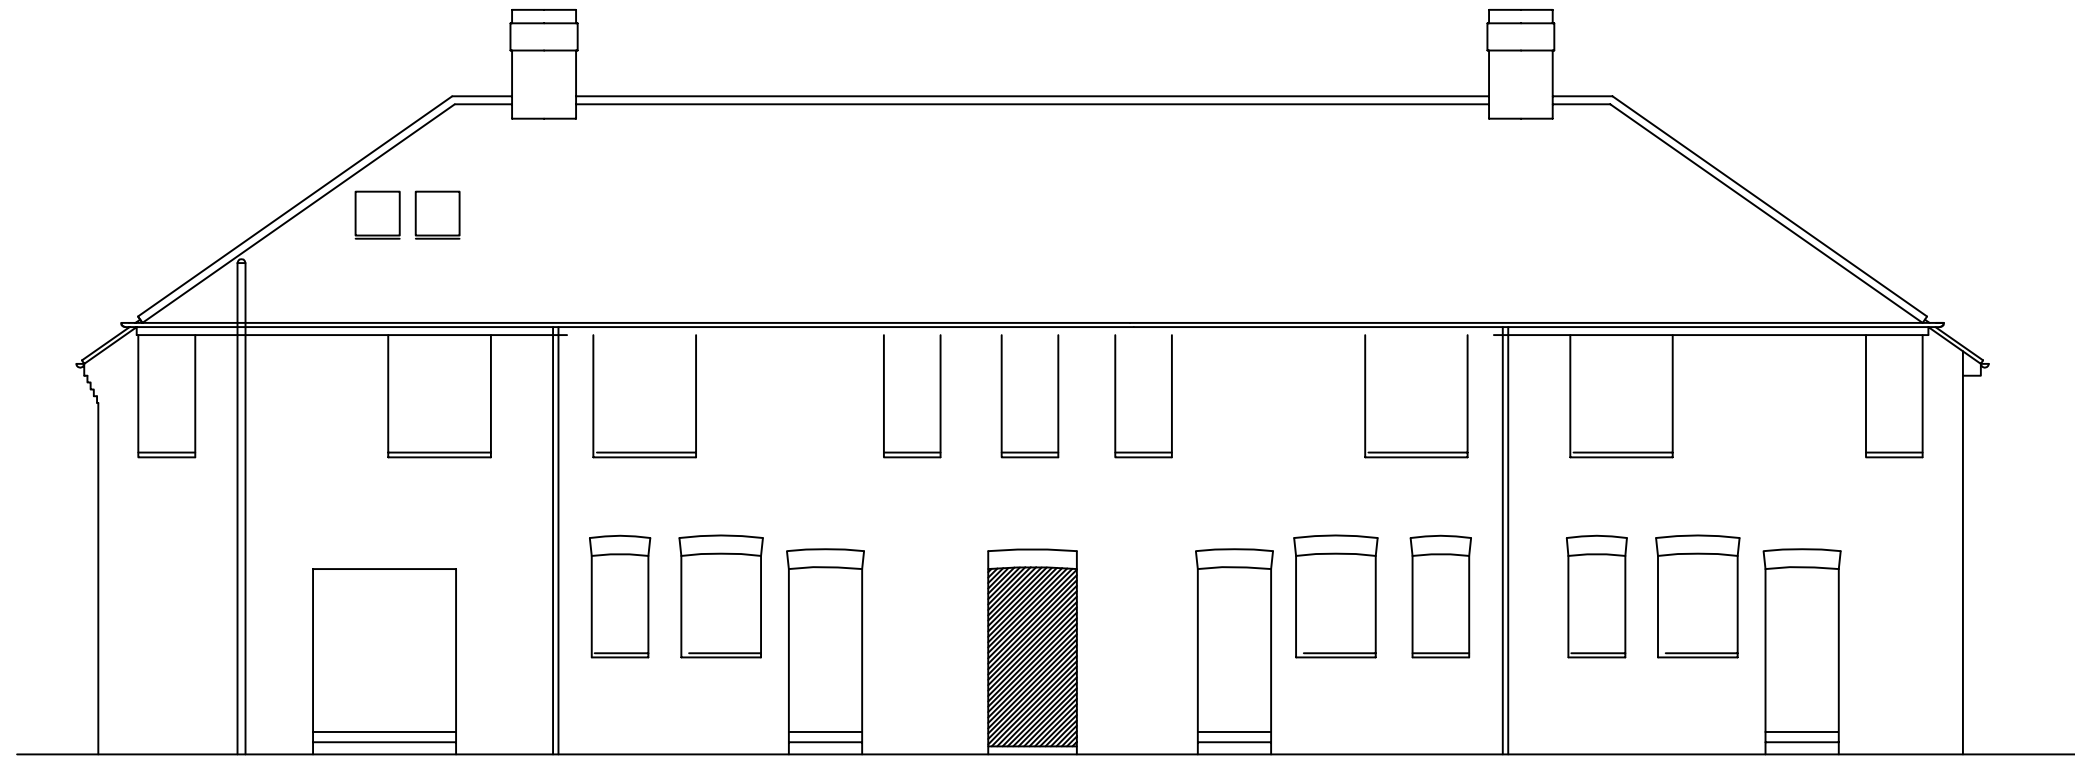

EXISTING EAST ELEVATION (FRONT)

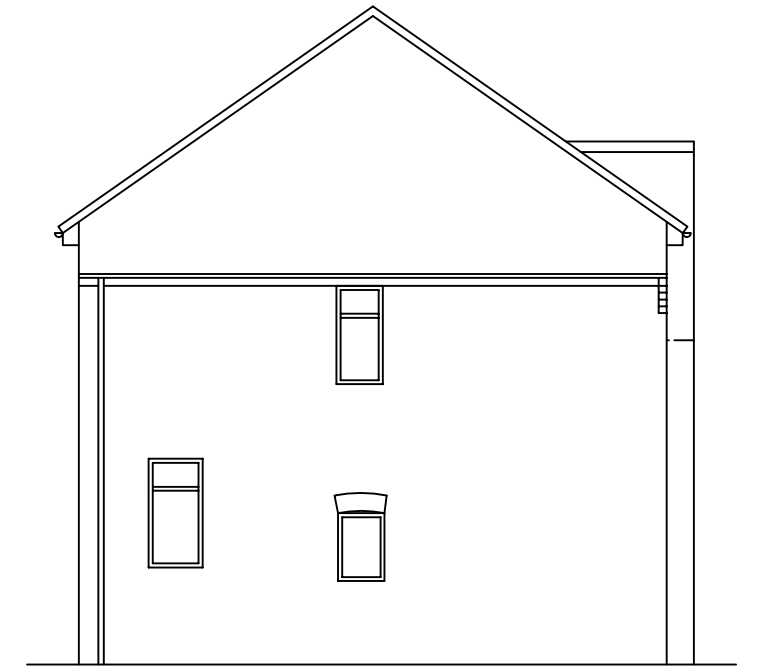

EXISTING WEST ELEVATION (REAR)

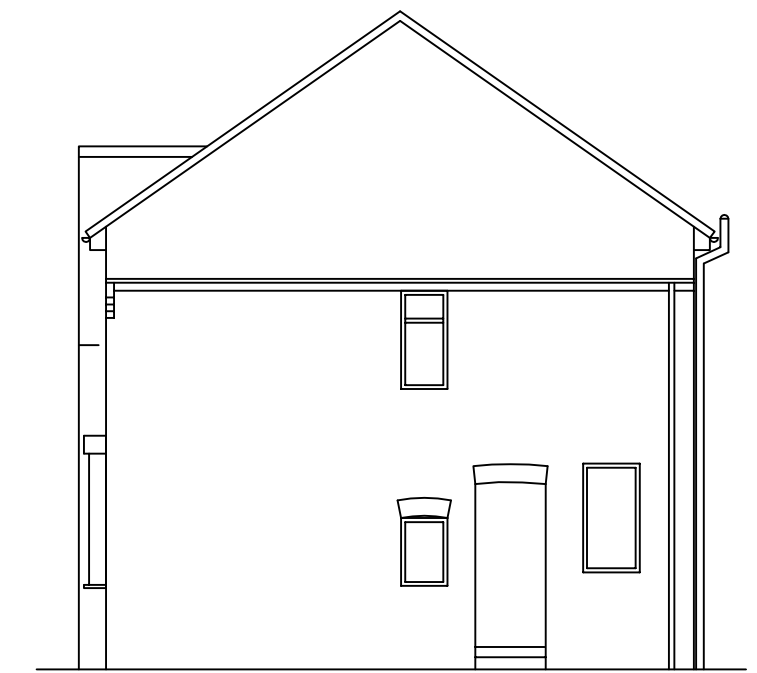

EXISTING NORTH ELEVATION (SIDE)