


EXISTING 1st FLOOR PLAN

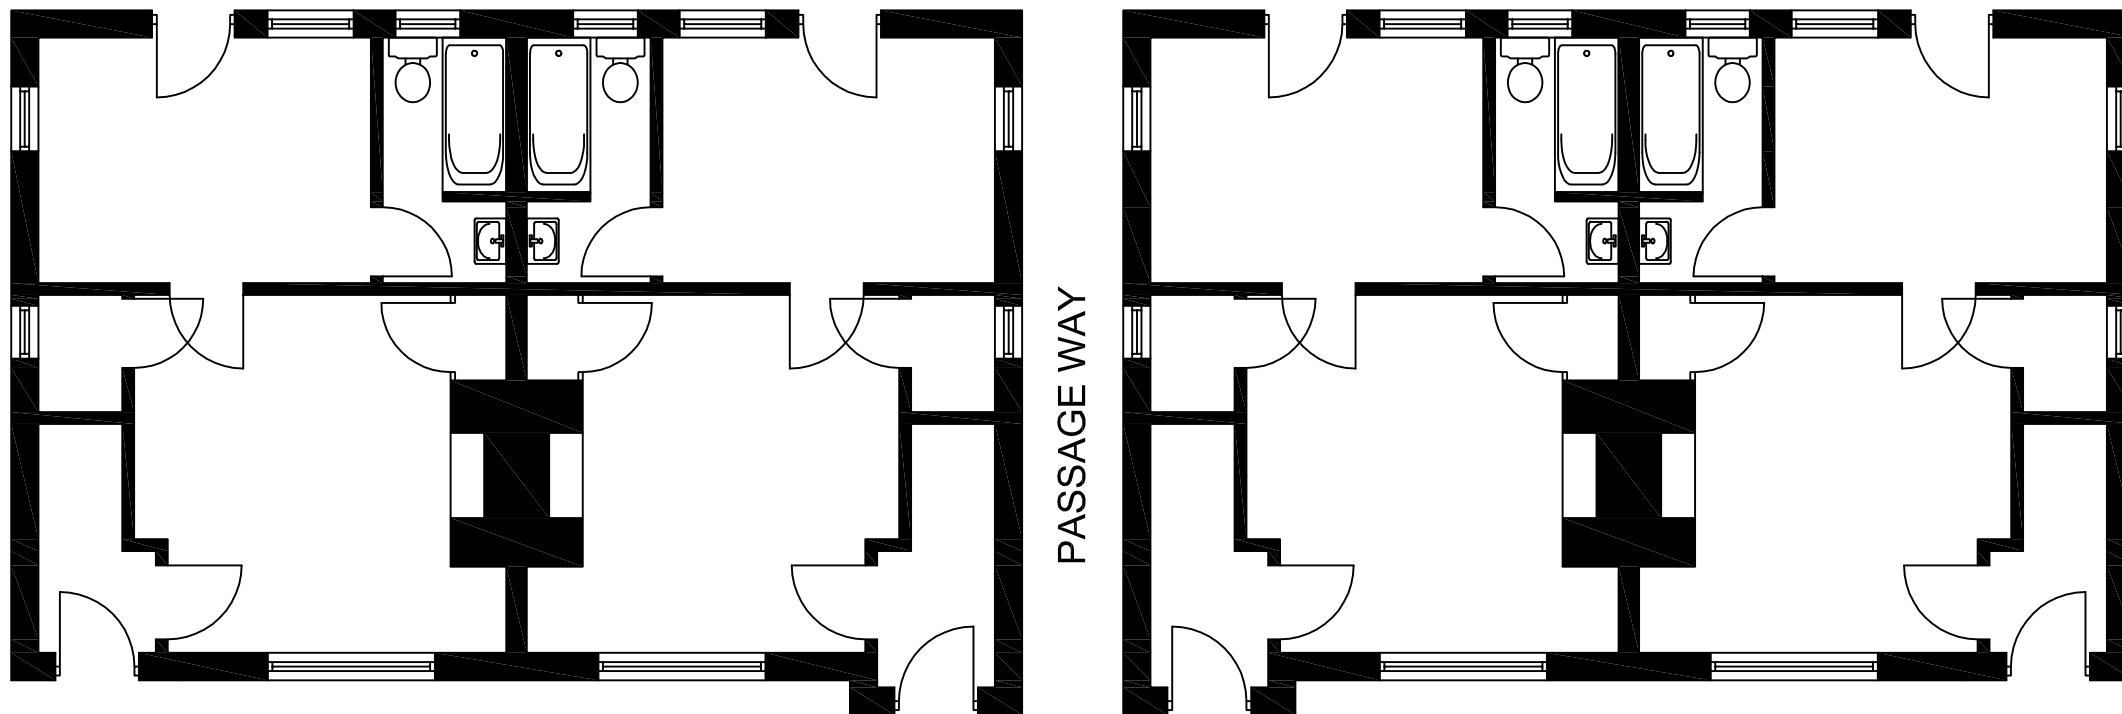

PASSAGE WAY

EXISTING GROUND FLOOR PLAN